

BUILDING AREA

AREAS:	UNFINISHED & GARAGE	FINISHED	TOTAL
LOWER LEVEL	580 S.F.	1,040 S.F.	1,620 S.F.
UPPER LEVEL	0 S.F.	1,459 S.F.	1,459 S.F.
TOTAL:	580 S.F.	2,499 S.F.	3,079 S.F.



provino ARCHITECTURE, LLC
 106 NORTH FRENCH STREET
 SUITE 100
 P.O. BOX 8662
 BRECKENRIDGE, CO 80424
 970-453-2530
 PROVINOARCHITECTURE.COM

COPYRIGHT

© 2018 PROVINO ARCHITECTURE, LLC
 THESE PLANS ARE AN INSTRUMENT OF
 SERVICE AND ARE THE PROPERTY OF
 THE ARCHITECT. ANY DUPLICATION OR
 REPRODUCTION WITHOUT THE EXPRESS
 WRITTEN CONSENT FROM THE ARCHITECT
 IS STRICTLY PROHIBITED.

**CUCUMBER CREEK ESTATES
 DUPLEX**
 CUCUMBER DRIVE
 BRECKENRIDGE, CO 80424

DATE	DESCRIPTION
SEP. 4, 18	PRELIMINARY

PROJECT NO: 2018-6
 DRAWN BY: M.PROVINO
 CHK'D BY: M.PROVINO

SHEET TITLE

**LOWER LEVEL
 FLOOR PLAN**

A-200

SHEET 1 OF 5

1 LOWER LEVEL FLOOR PLAN
 SCALE: 1/4" = 1'-0"

BUILDING AREA			
AREAS:	UNFINISHED & GARAGE	FINISHED	TOTAL
LOWER LEVEL	580 S.F.	1,040 S.F.	1,620 S.F.
UPPER LEVEL	0 S.F.	1,459 S.F.	1,459 S.F.
TOTAL:	580 S.F.	2,499 S.F.	3,079 S.F.



1 MAIN LEVEL FLOOR PLAN
SCALE: 1/4" = 1'-0"



provino ARCHITECTURE, LLC
106 NORTH FRENCH STREET
SUITE 100
P.O. BOX 8662
BRECKENRIDGE, CO 80424
970-453-2520
PROVINOARCHITECTURE.COM

COPYRIGHT
© 2018 PROVINO ARCHITECTURE, LLC
THESE PLANS ARE AN INSTRUMENT OF
SERVICE AND ARE THE PROPERTY OF
THE ARCHITECT. ANY DUPLICATION OR
REPRODUCTION WITHOUT THE EXPRESSED
WRITTEN CONSENT FROM THE ARCHITECT
IS STRICTLY PROHIBITED.

**CUCUMBER CREEK ESTATES
DUPLEX**
CUCUMBER DRIVE
BRECKENRIDGE, CO 80424

DATE	DESCRIPTION
SEP. 4. 18	PRELIMINARY

PROJECT NO: 2018-6
DRAWN BY: M.PROVINO
CHK'D BY: M.PROVINO

SHEET TITLE


**MAIN LEVEL
FLOOR PLAN**

A-201



provino ARCHITECTURE, LLC
 106 NORTH FRENCH STREET
 SUITE 100
 P.O. BOX 8662
 BRECKENRIDGE, CO 80424
 970-453-2530
 PROVINOARCHITECTURE.COM

COPYRIGHT
 © 2018 PROVINO ARCHITECTURE, LLC
 THESE PLANS ARE AN INSTRUMENT OF
 SERVICE AND ARE THE PROPERTY OF
 THE ARCHITECT. ANY DUPLICATION OR
 REPRODUCTION WITHOUT THE EXPRESSED
 WRITTEN CONSENT FROM THE ARCHITECT
 IS STRICTLY PROHIBITED.

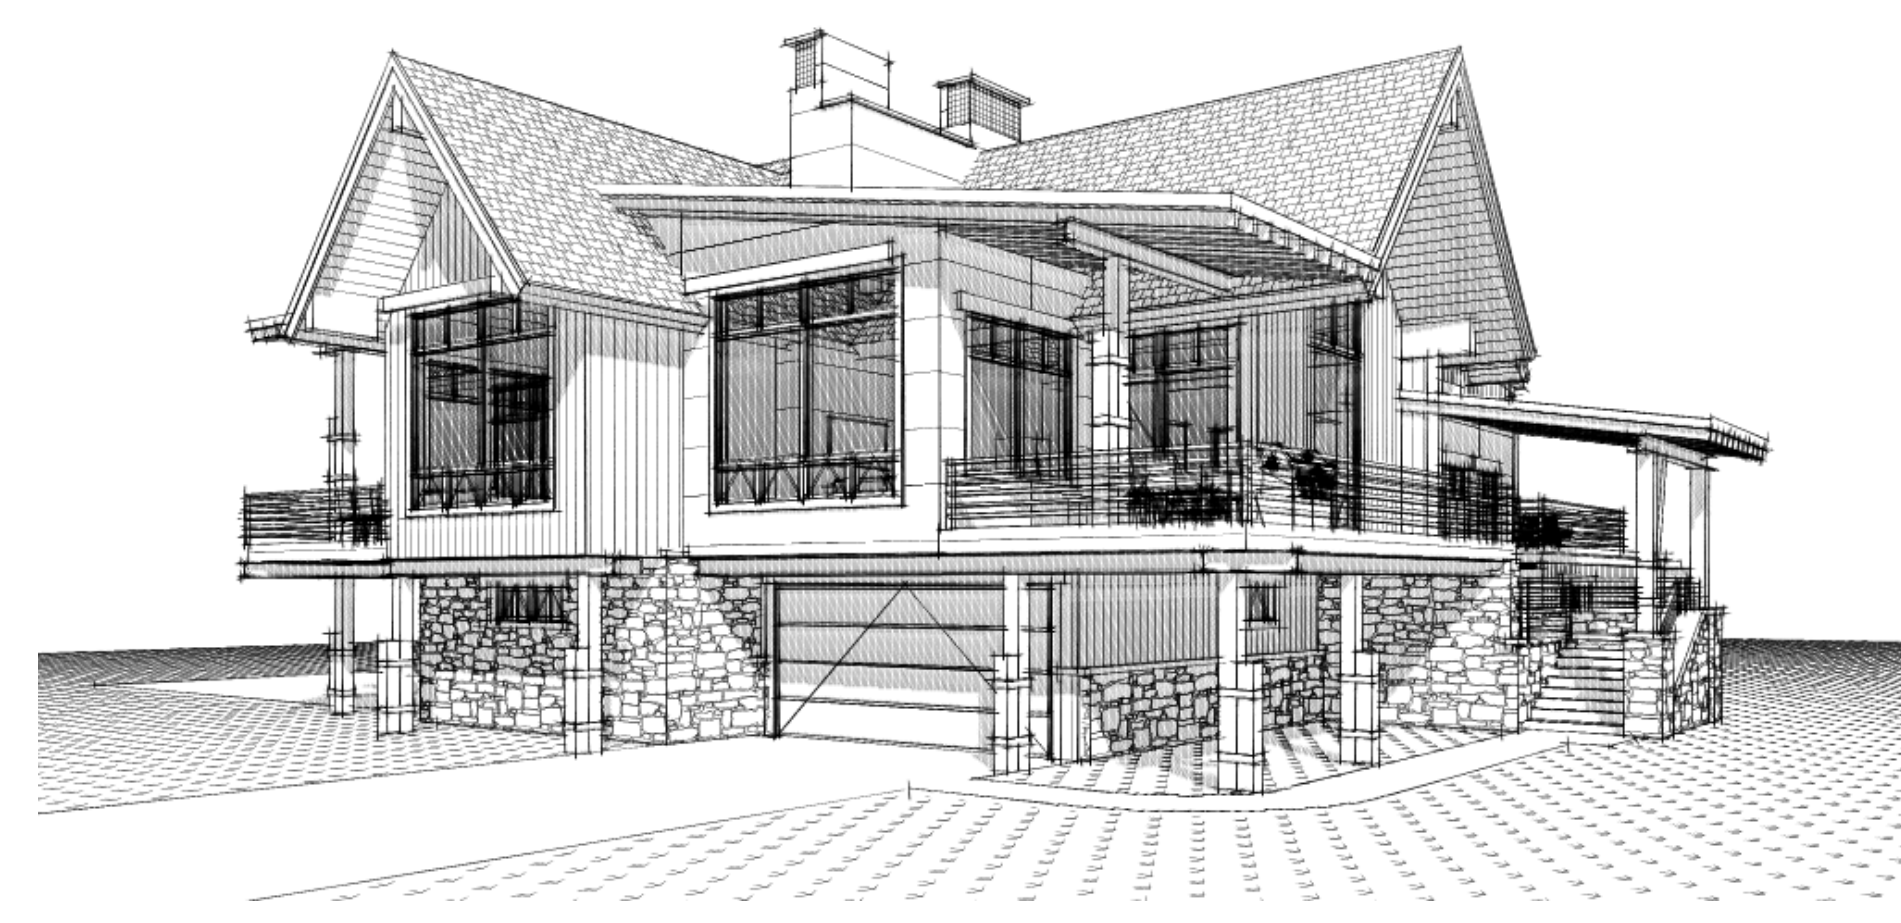

2 ELEVATION
 SCALE: 1/4" = 1'-0"



1 ELEVATION
 SCALE: 1/4" = 1'-0"

**CUCUMBER CREEK ESTATES
 DUPLEX**
 CUCUMBER DRIVE
 BRECKENRIDGE, CO 80424

DATE	DESCRIPTION
SEP. 4, 18	PRELIMINARY

PROJECT NO: 2018-6
 DRAWN BY: M. PROVINO
 CHK'D BY: M. PROVINO

SHEET TITLE

ELEVATIONS

A-300



provino ARCHITECTURE, LLC
 106 NORTH FRENCH STREET
 SUITE 100
 P.O. BOX 8662
 BRECKENRIDGE, CO 80424
 970-453-2530
 PROVINOARCHITECTURE.COM

COPYRIGHT

© 2018 PROVINO ARCHITECTURE, LLC
 THESE PLANS ARE AN INSTRUMENT OF
 SERVICE AND ARE THE PROPERTY OF
 THE ARCHITECT. ANY DUPLICATION OR
 REPRODUCTION WITHOUT THE EXPRESSED
 WRITTEN CONSENT FROM THE ARCHITECT
 IS STRICTLY PROHIBITED.

**CUCUMBER CREEK ESTATES
 DUPLEX**

CUCUMBER DRIVE
 BRECKENRIDGE, CO 80424

PRELIMINARY
 DATE DESCRIPTION
 SEP. 4, 18

PROJECT NO: 2018-6
 DRAWN BY: M.PROVINO
 CHK'D BY: M.PROVINO

SHEET TITLE

ELEVATIONS

A-301

SHEET 4 OF 5



2 ELEVATION
 SCALE: 1/4" = 1'-0"



1 ELEVATION
 SCALE: 1/4" = 1'-0"

